




 Single Family  1173 SQFT  2 Beds  1 Baths  1 Car  0.09 Acre


PROPERTY DETAILS

Experience modern elegance in this fully remodeled 2 BD, 1 BA home in Mainlands of Tamarac. Enjoy a brand-new kitchen with shaker wood cabinets, stainless steel appliances, and Carrara grey quartz countertops. Luxuriate in stylish light fixtures, new flooring, and a remodeled bathroom. The home also features impact windows and doors, a new AC unit, and a newer roof. This 55+ community offers a clubhouse, heated pool, and amenities. Conveniently located near the beach, airport, and major highways. Your dream home awaits!



Ana Johnston
954-328-3791
anasells@me.com
<http://www.anajohnston.com>



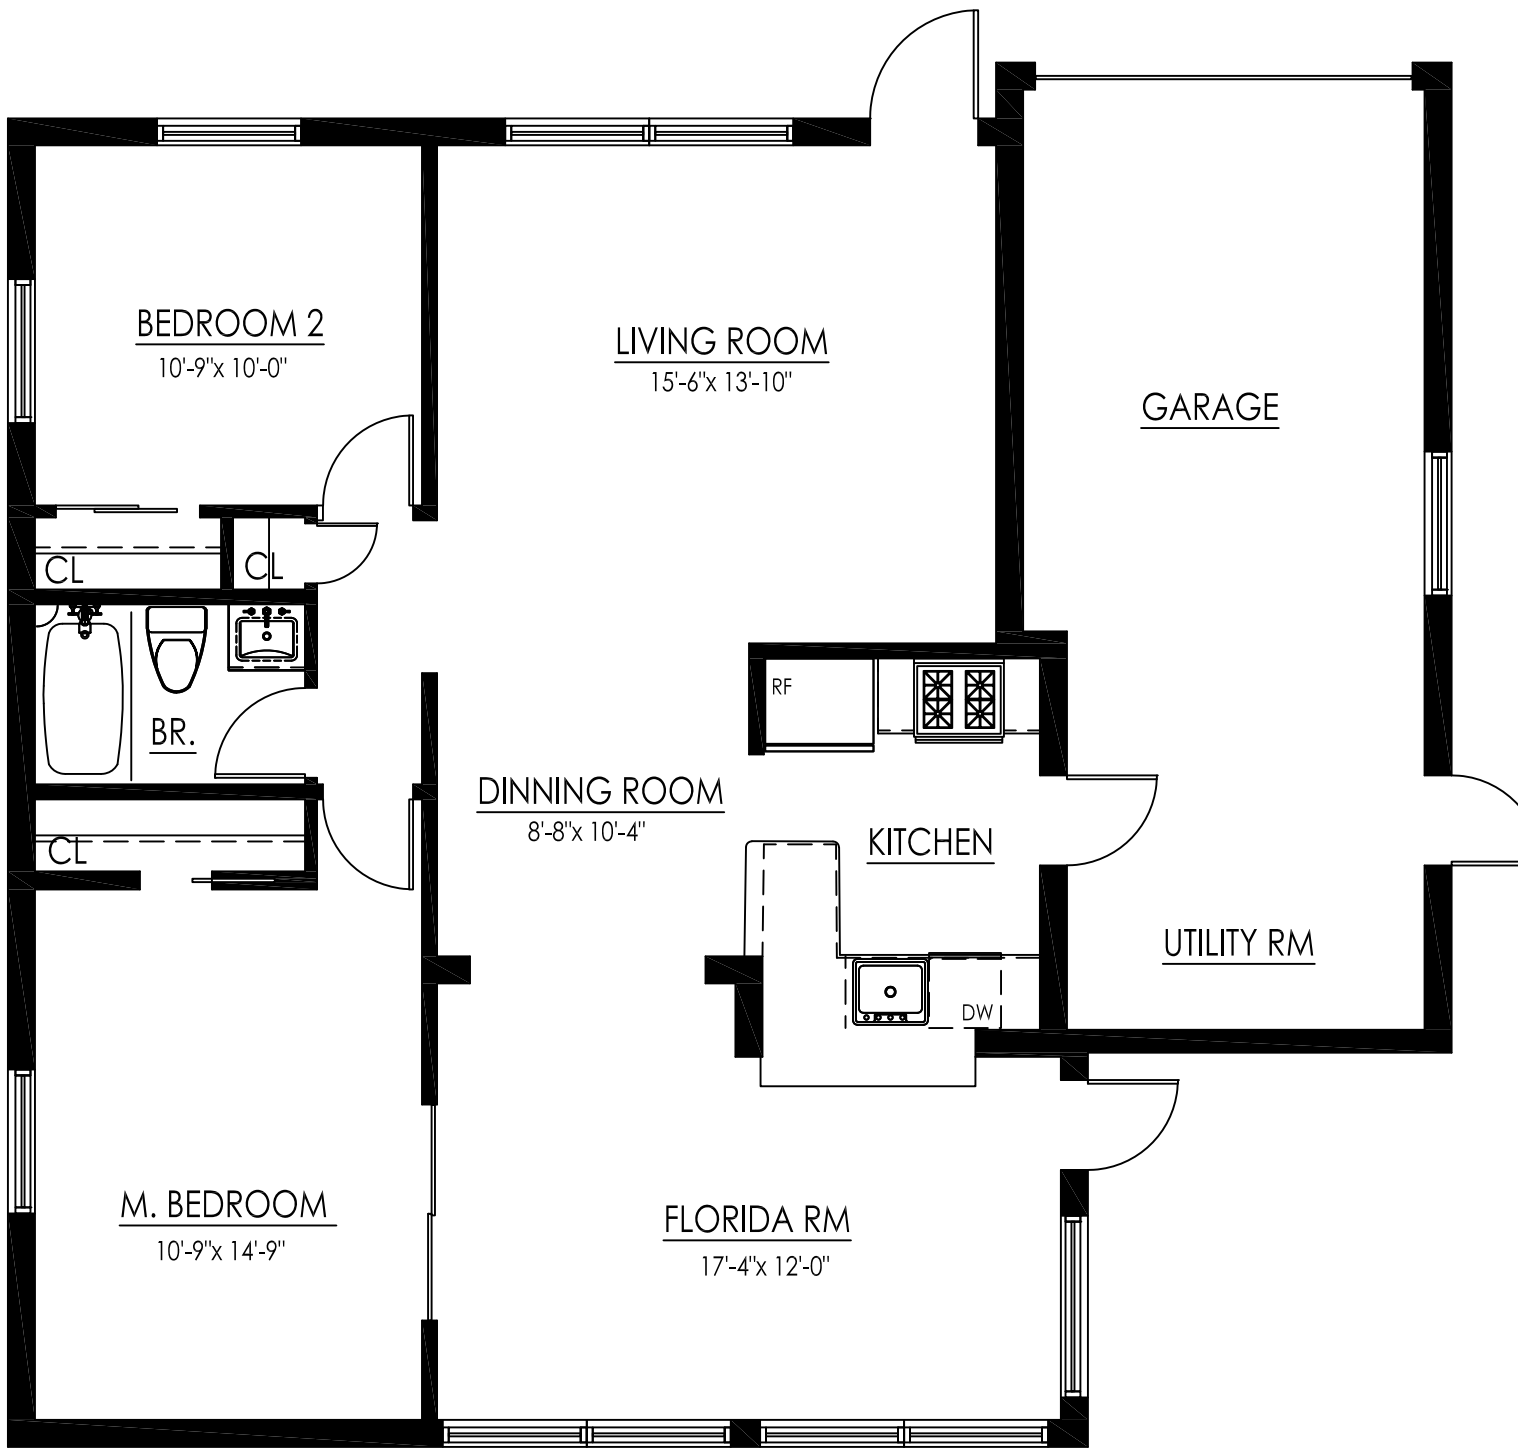

FLOOR PLAN OF 4938 NW 47TH TERR.

4938 NW 47TH TERR.

DRAWN BY:

TAMARACK FL.

DATE

11-29-2023

DRAWING

1